


ORIGINAL PLAN No.	DATE
DESIGNED BY	
TRACED BY	
QUANTITIES BY	
CHECKED BY	

LEGEND:
— Phase I

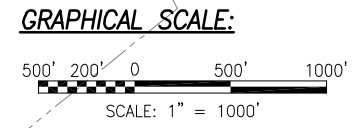


STATE OF HAWAII
 DEPARTMENT OF TRANSPORTATION
 HIGHWAYS DIVISION


PHASING PLAN - MAP 1

KEA'AU-PAHOA ROAD IMPROVEMENTS
Alternative 4

Scale: AS NOTED Date: Sept. 2010
 SHEET No. 1 OF 6 SHEETS

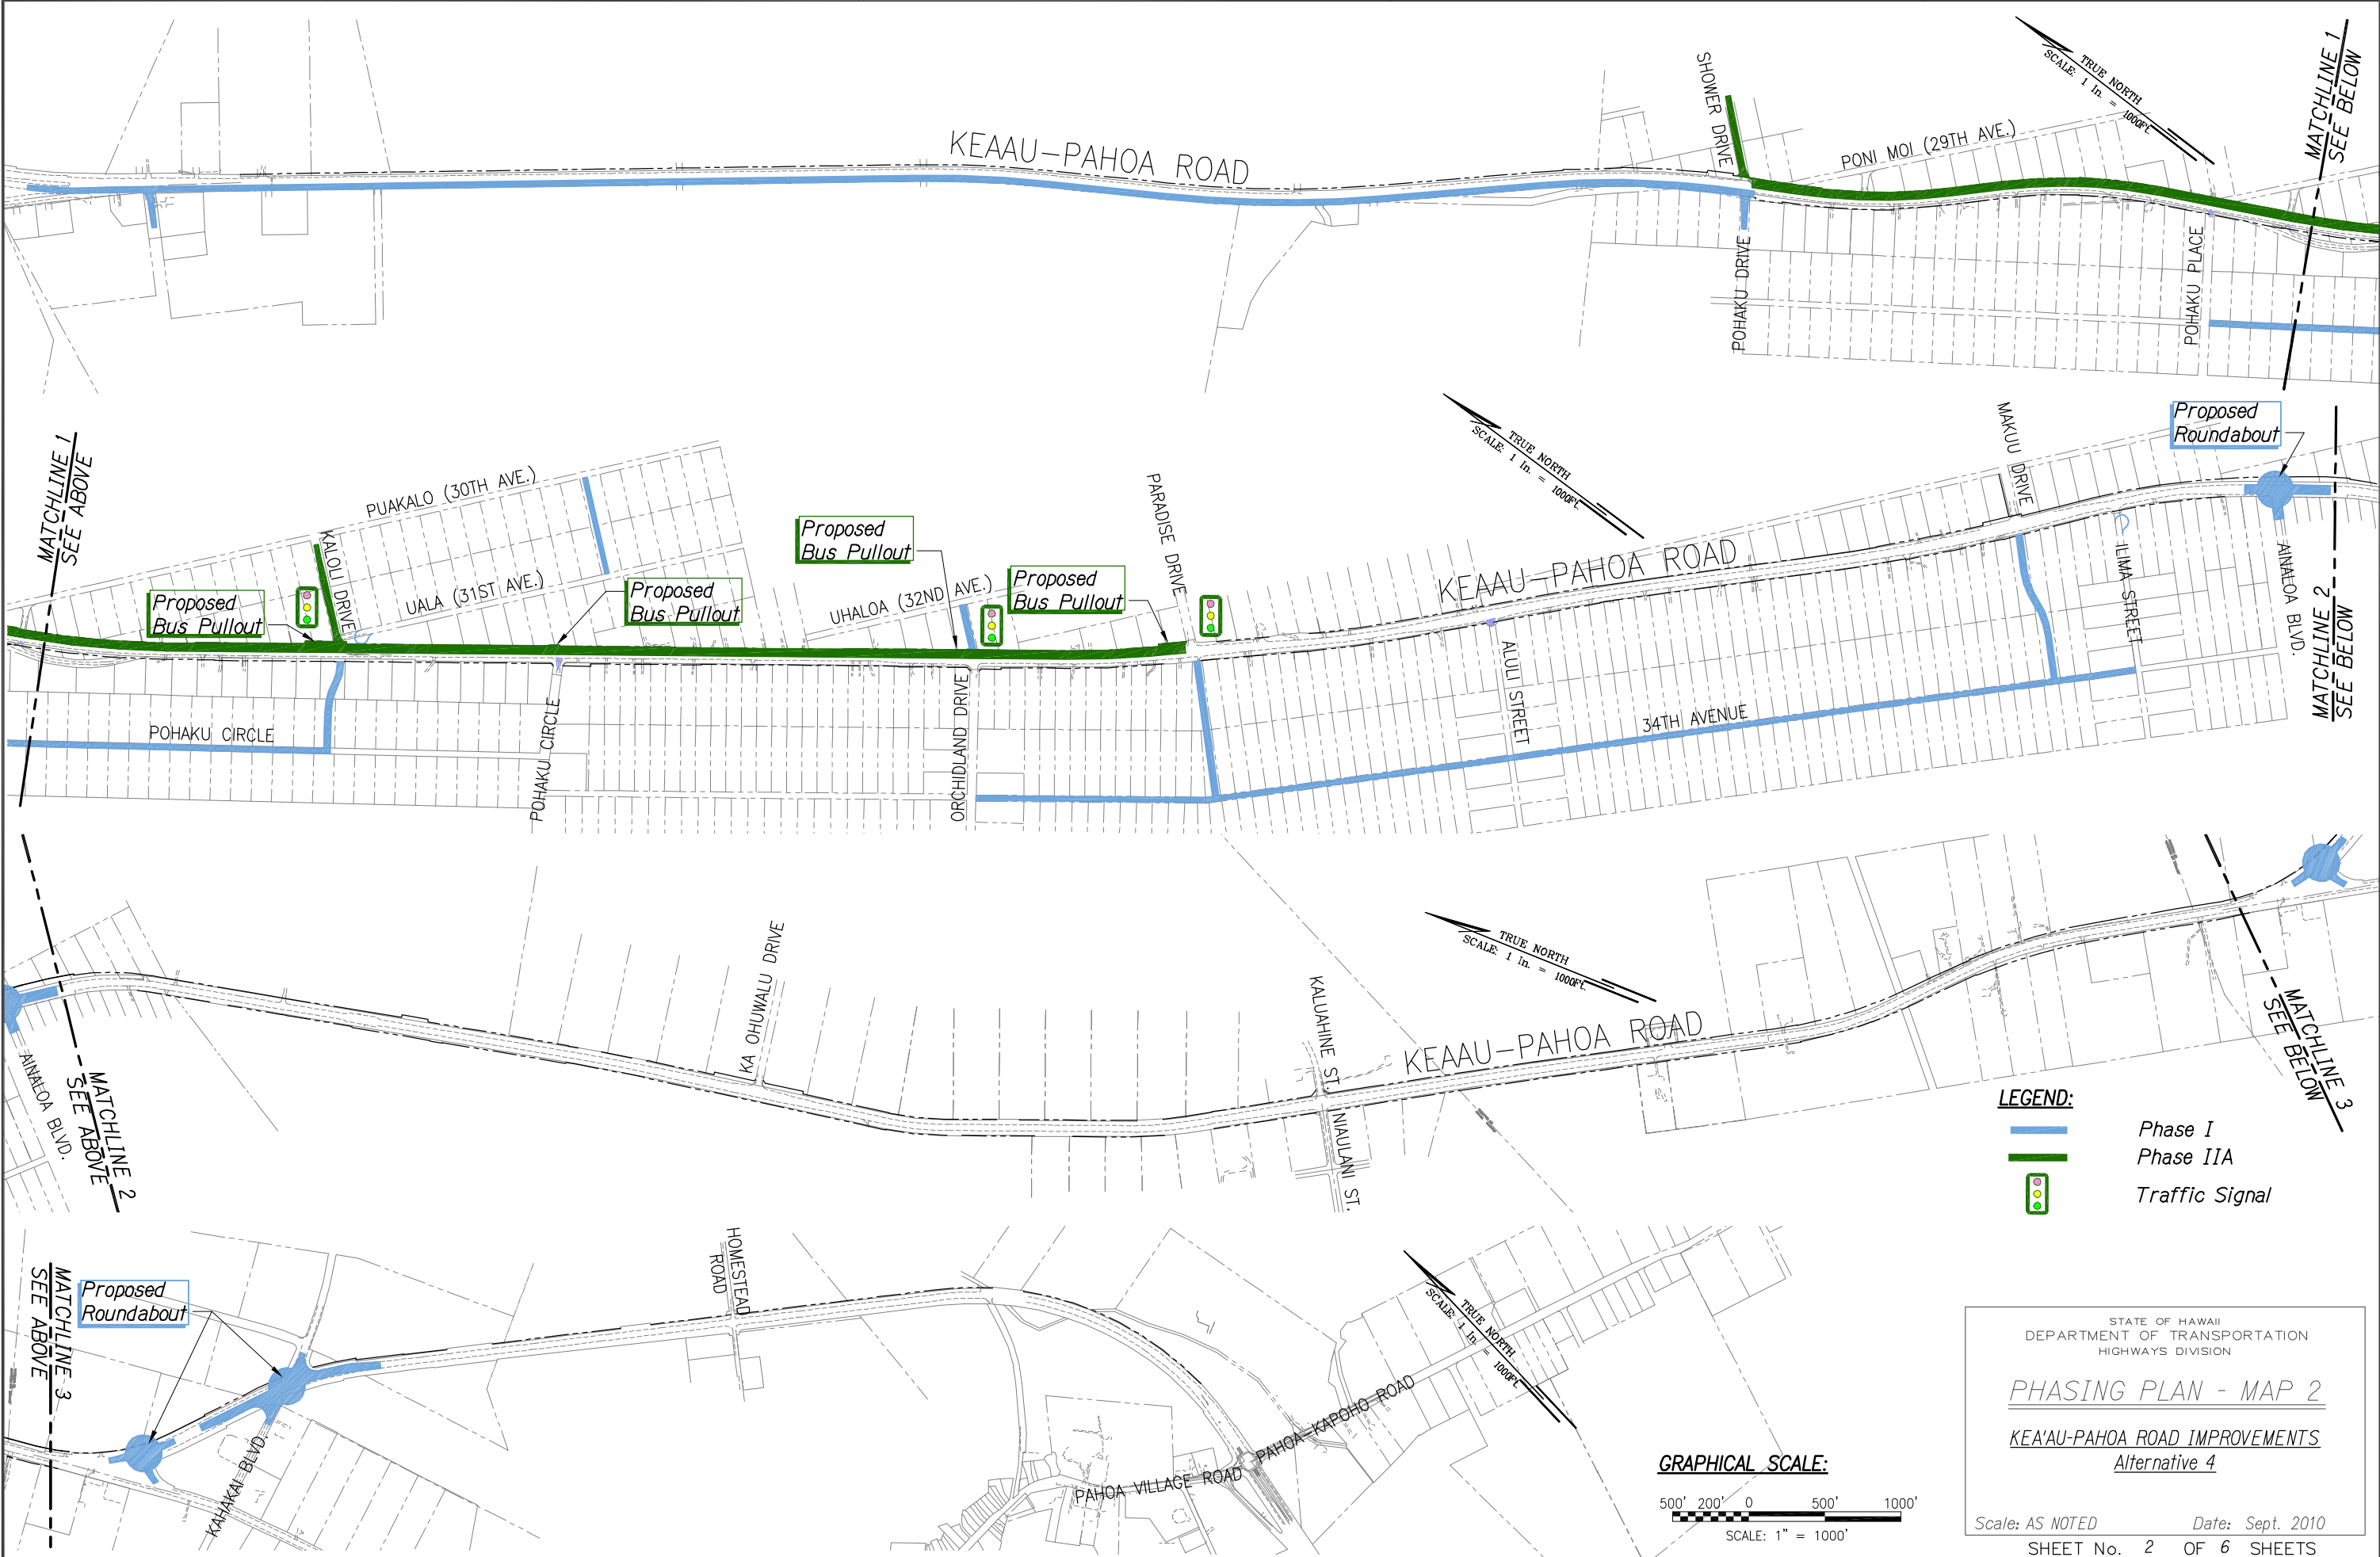

- LEGEND:**
- Phase I
 - Phase IIA
 - Traffic Signal

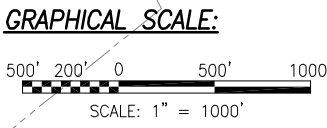


STATE OF HAWAII
DEPARTMENT OF TRANSPORTATION
HIGHWAYS DIVISION

PHASING PLAN - MAP 2

KEA'AU-PAHOA ROAD IMPROVEMENTS
Alternative 4


Scale: AS NOTED Date: Sept. 2010
SHEET No. 2 OF 6 SHEETS

ORIGINAL PLAN No. _____	DATE _____
DESIGNED BY _____	DRAWN BY _____
CHECKED BY _____	QUANTITIES BY _____

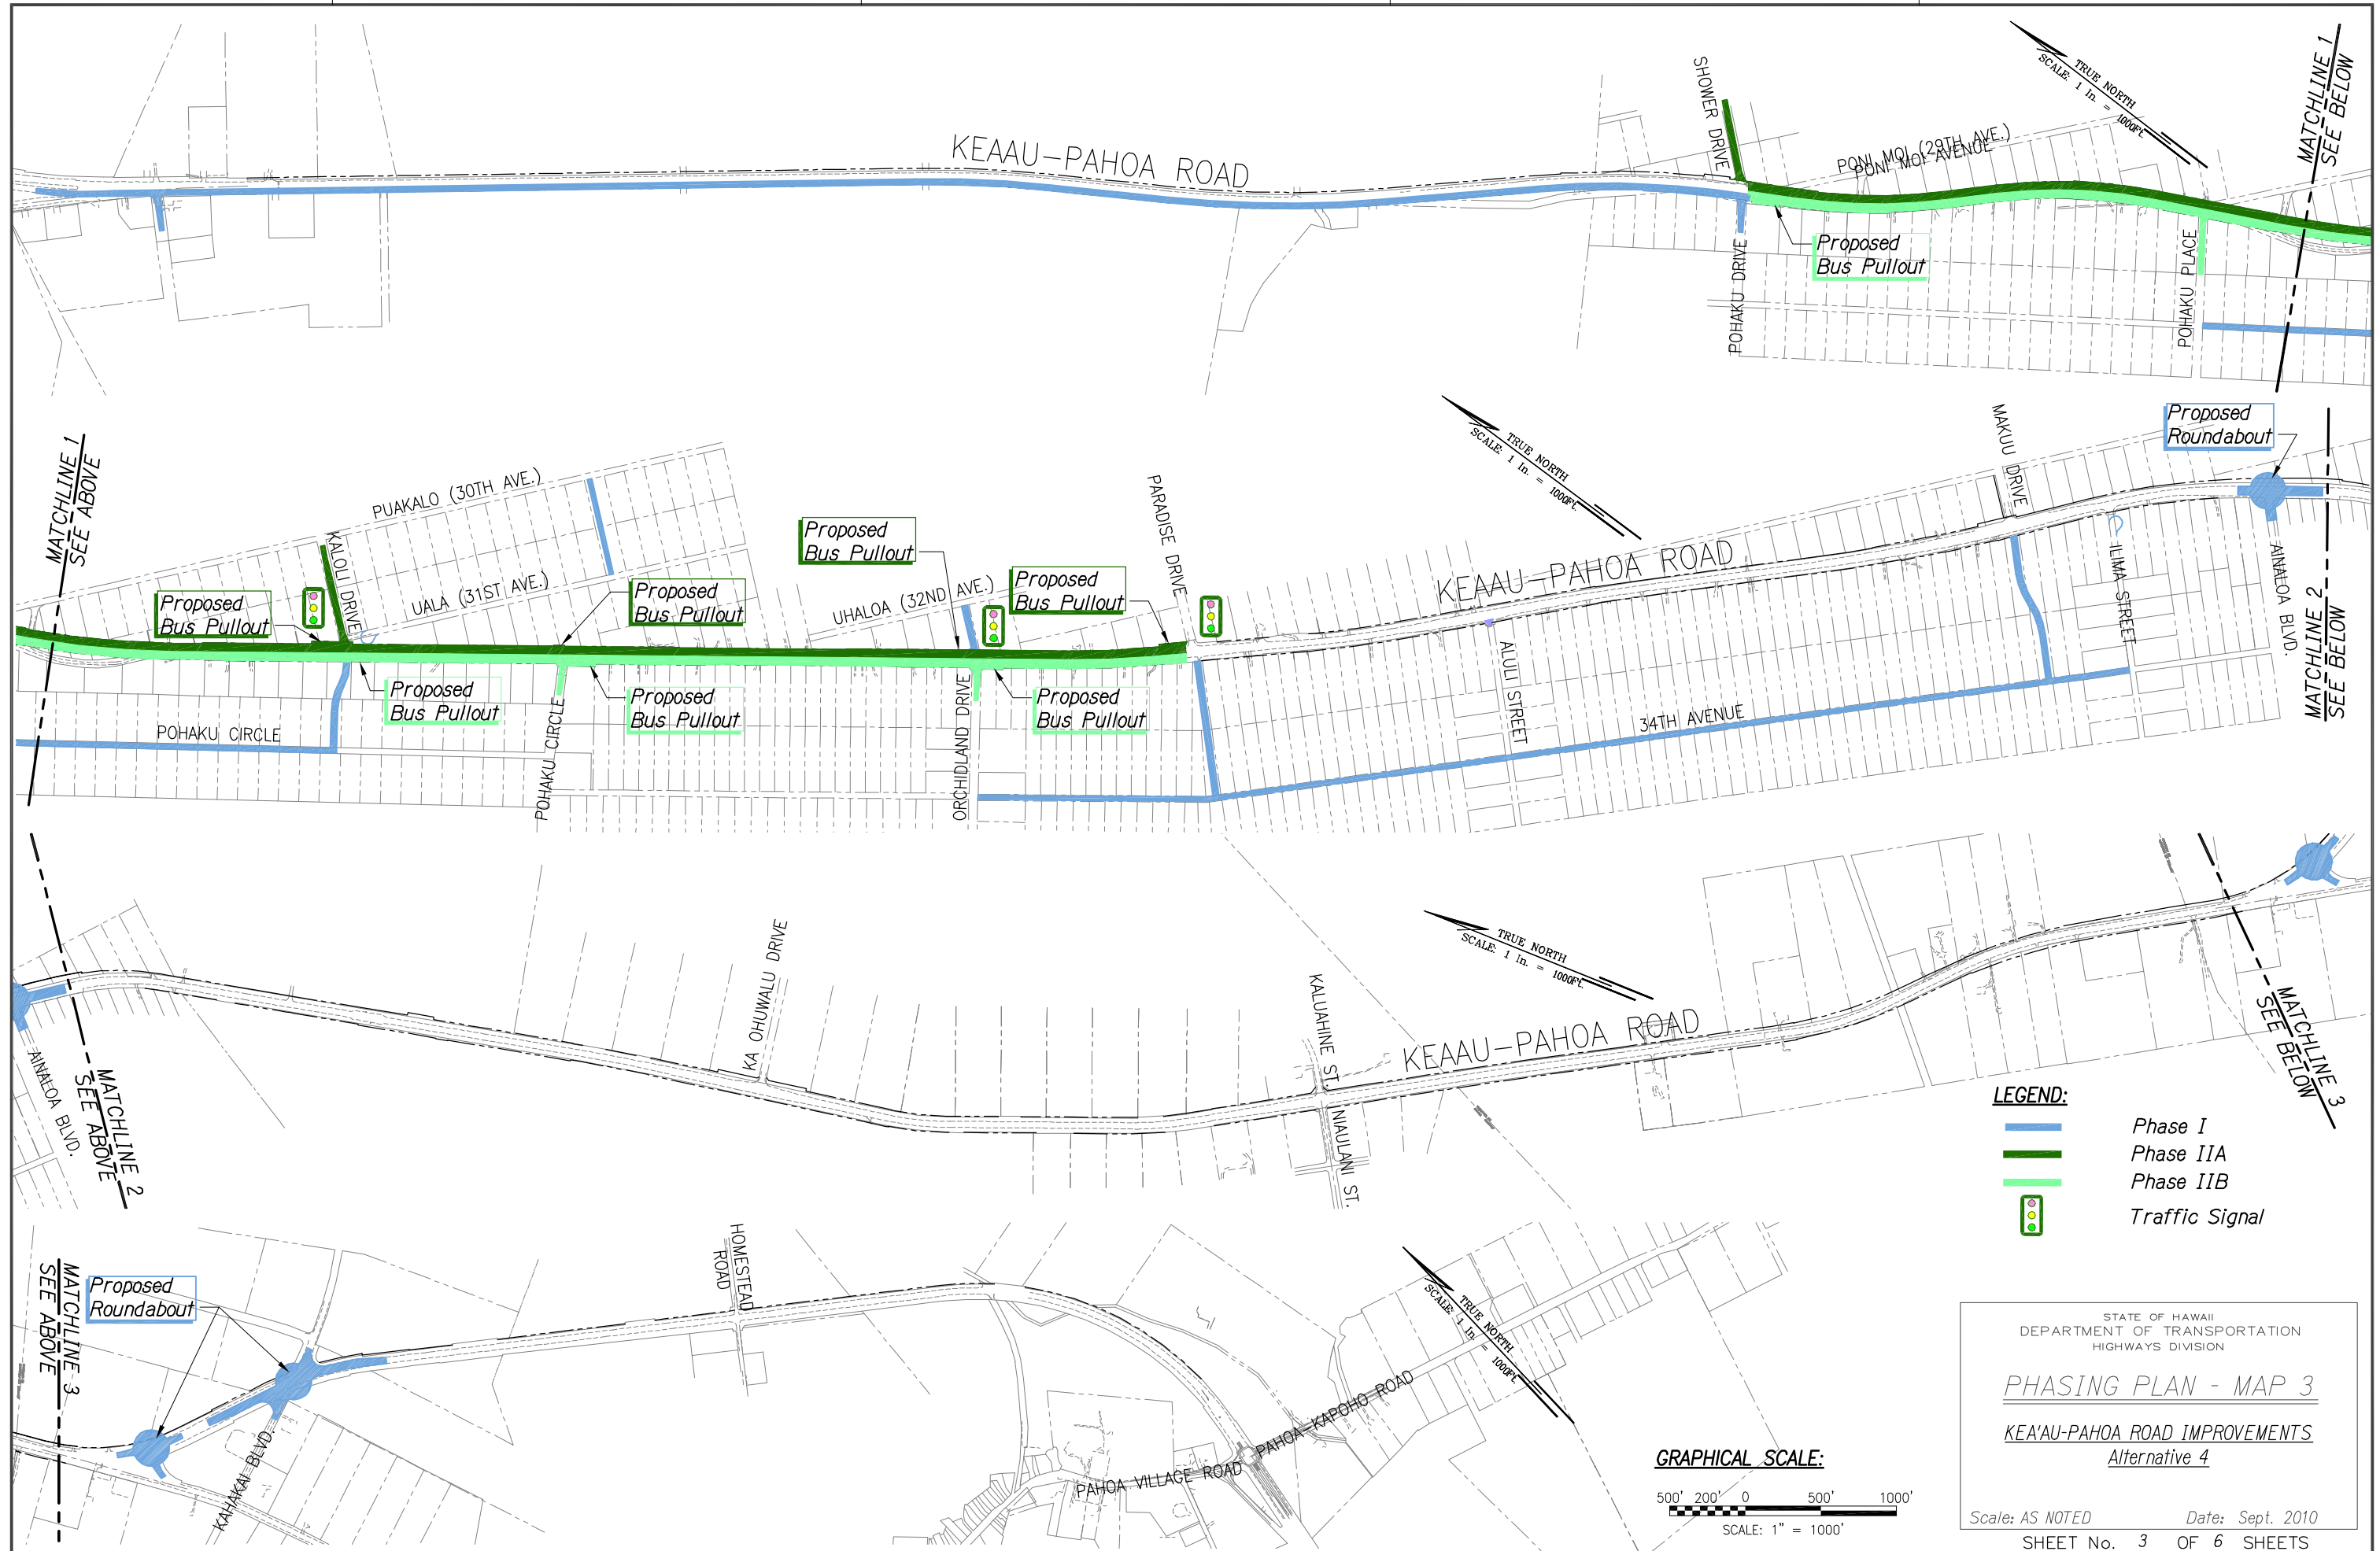

ORIGINAL PLAN	DATE
DESIGNED BY	
TRACED BY	
QUANTITIES BY	
CHECKED BY	
No.	

- LEGEND:**
- Phase I
 - Phase IIA
 - Phase IIB
 - Traffic Signal

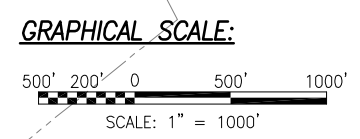


STATE OF HAWAII
DEPARTMENT OF TRANSPORTATION
HIGHWAYS DIVISION

PHASING PLAN - MAP 3

KEA'AU-PAHOA ROAD IMPROVEMENTS
Alternative 4


Scale: AS NOTED Date: Sept. 2010

SHEET No. 3 OF 6 SHEETS

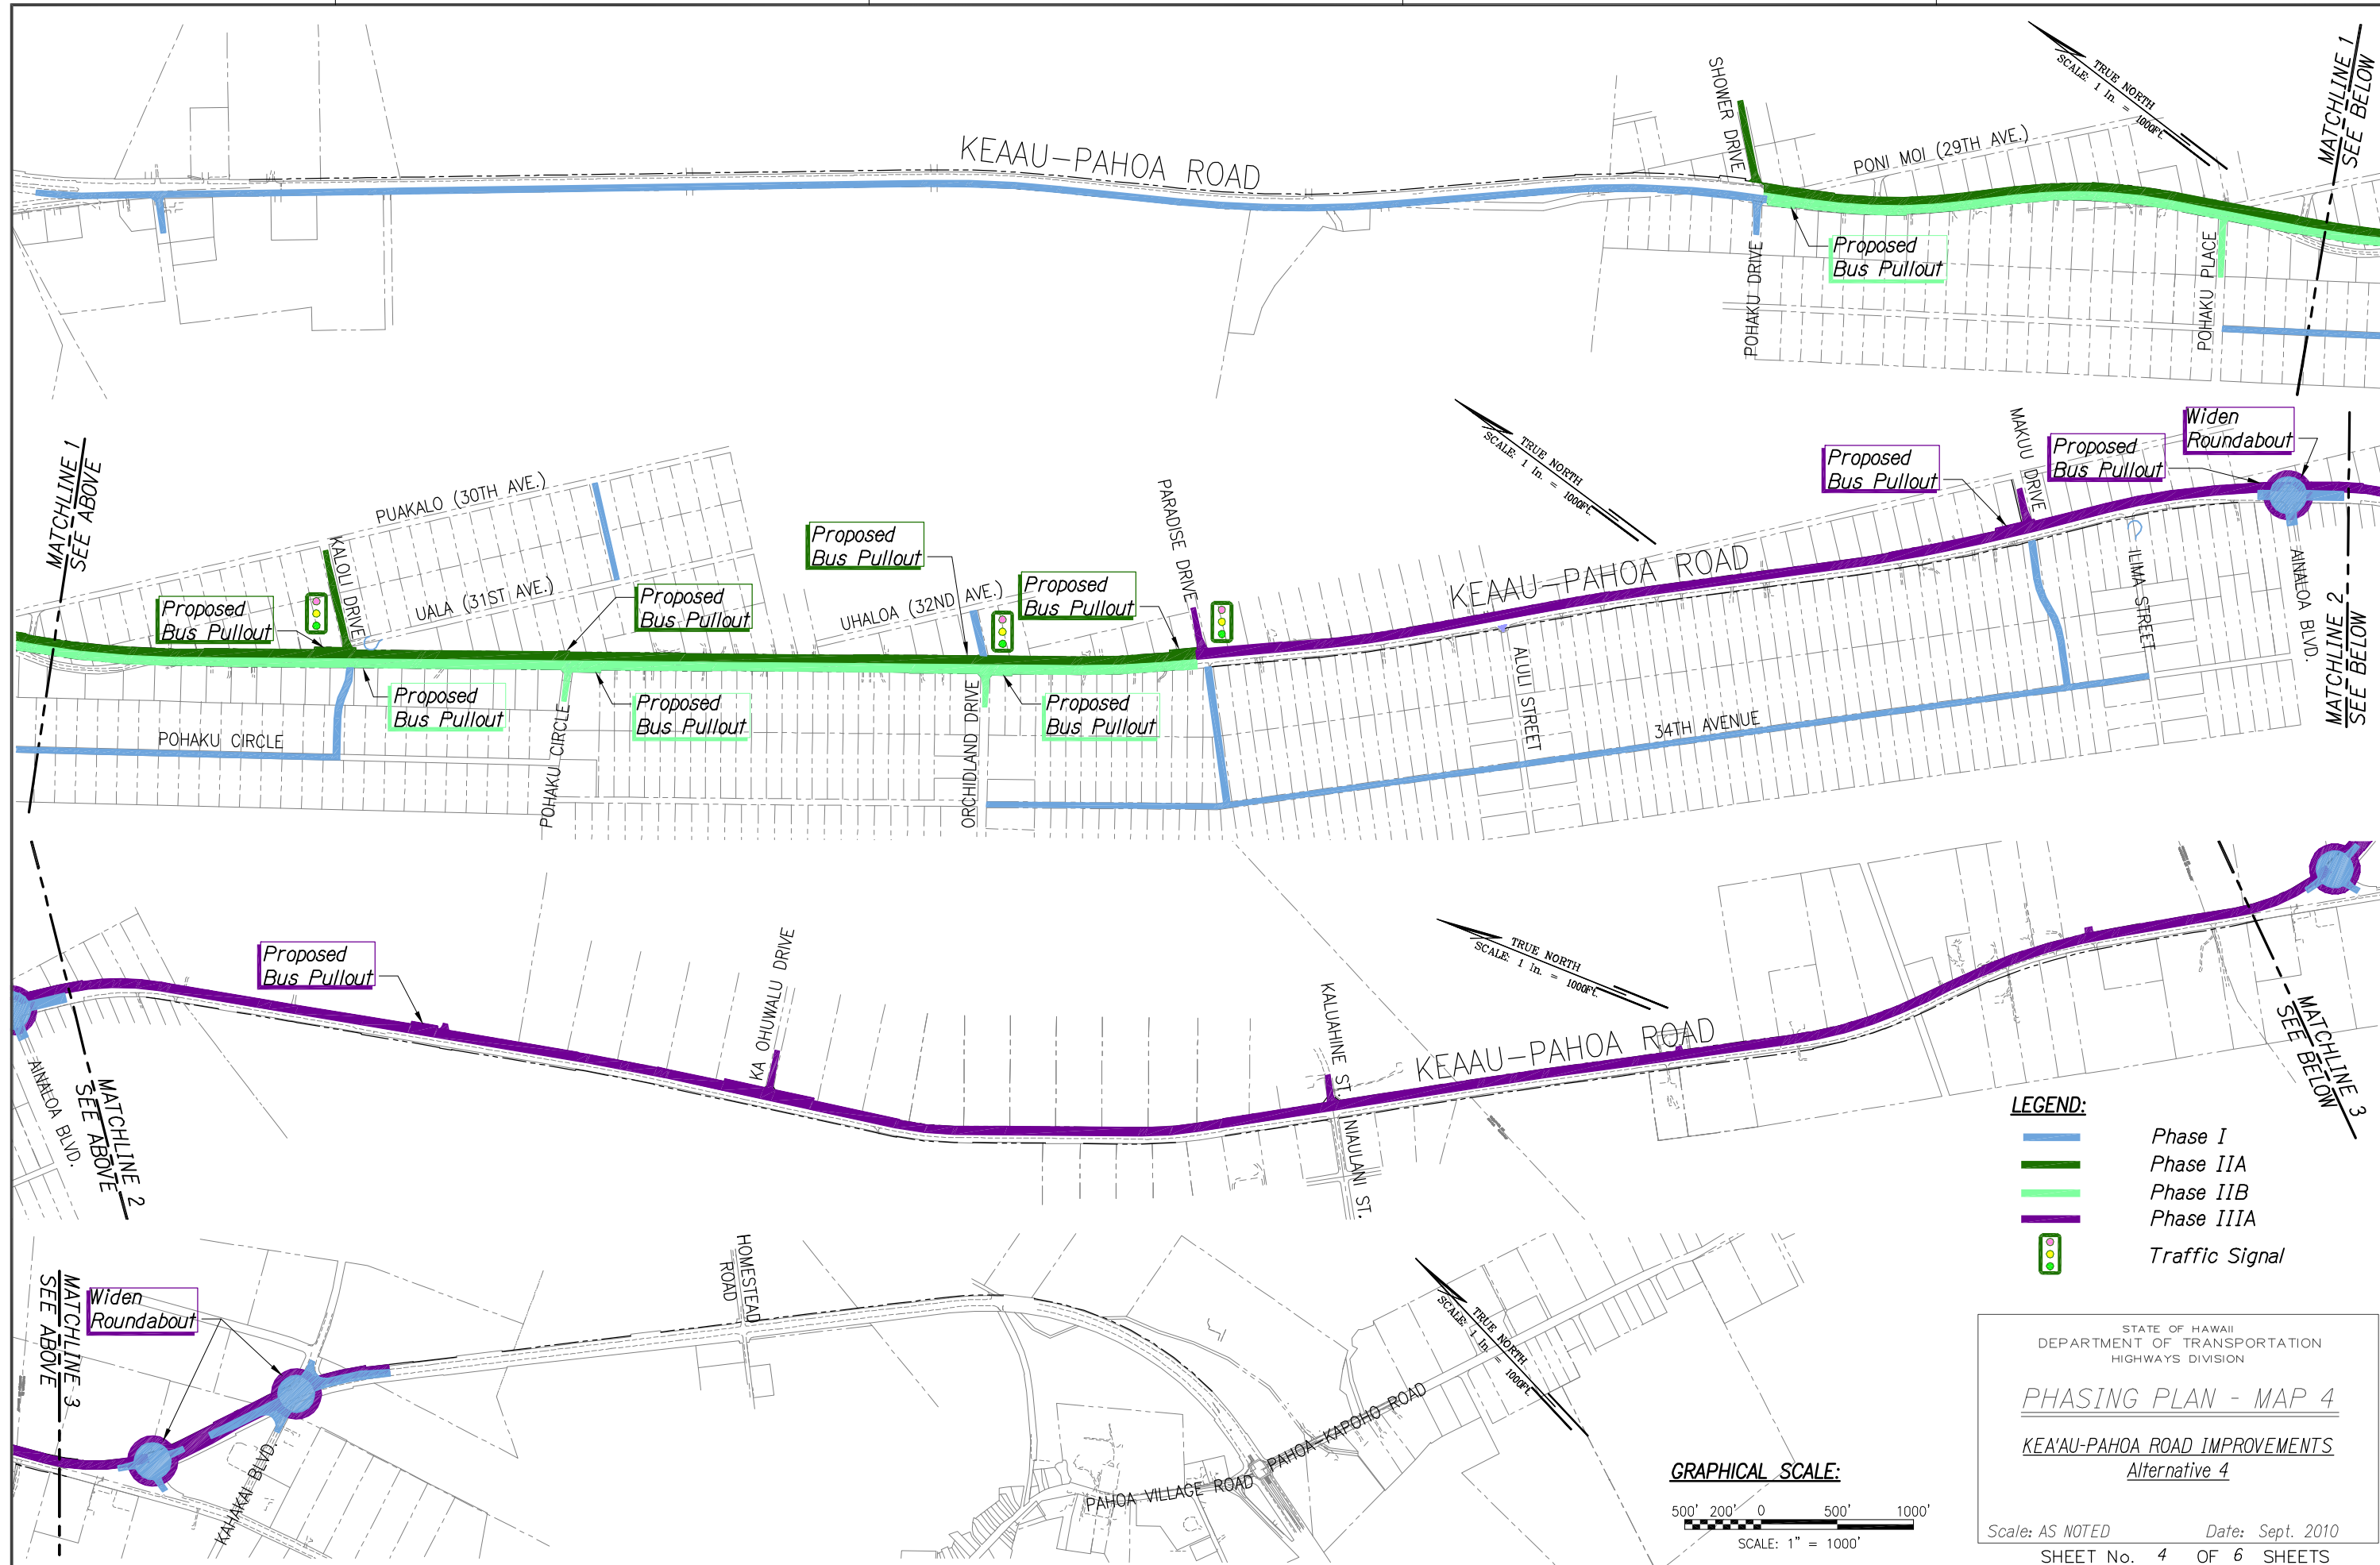

DATE	_____
DESIGNED BY	_____
DRAWN BY	_____
QUANTITIES BY	_____
CHECKED BY	_____
ORIGINAL PLAN No.	_____

- LEGEND:**
- Phase I
 - Phase IIA
 - Phase IIB
 - Phase IIIA
 - Traffic Signal

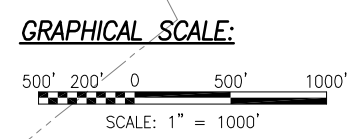


STATE OF HAWAII
DEPARTMENT OF TRANSPORTATION
HIGHWAYS DIVISION

PHASING PLAN - MAP 4

KEA'AU-PAHOA ROAD IMPROVEMENTS
Alternative 4


Scale: AS NOTED Date: Sept. 2010

SHEET No. 4 OF 6 SHEETS

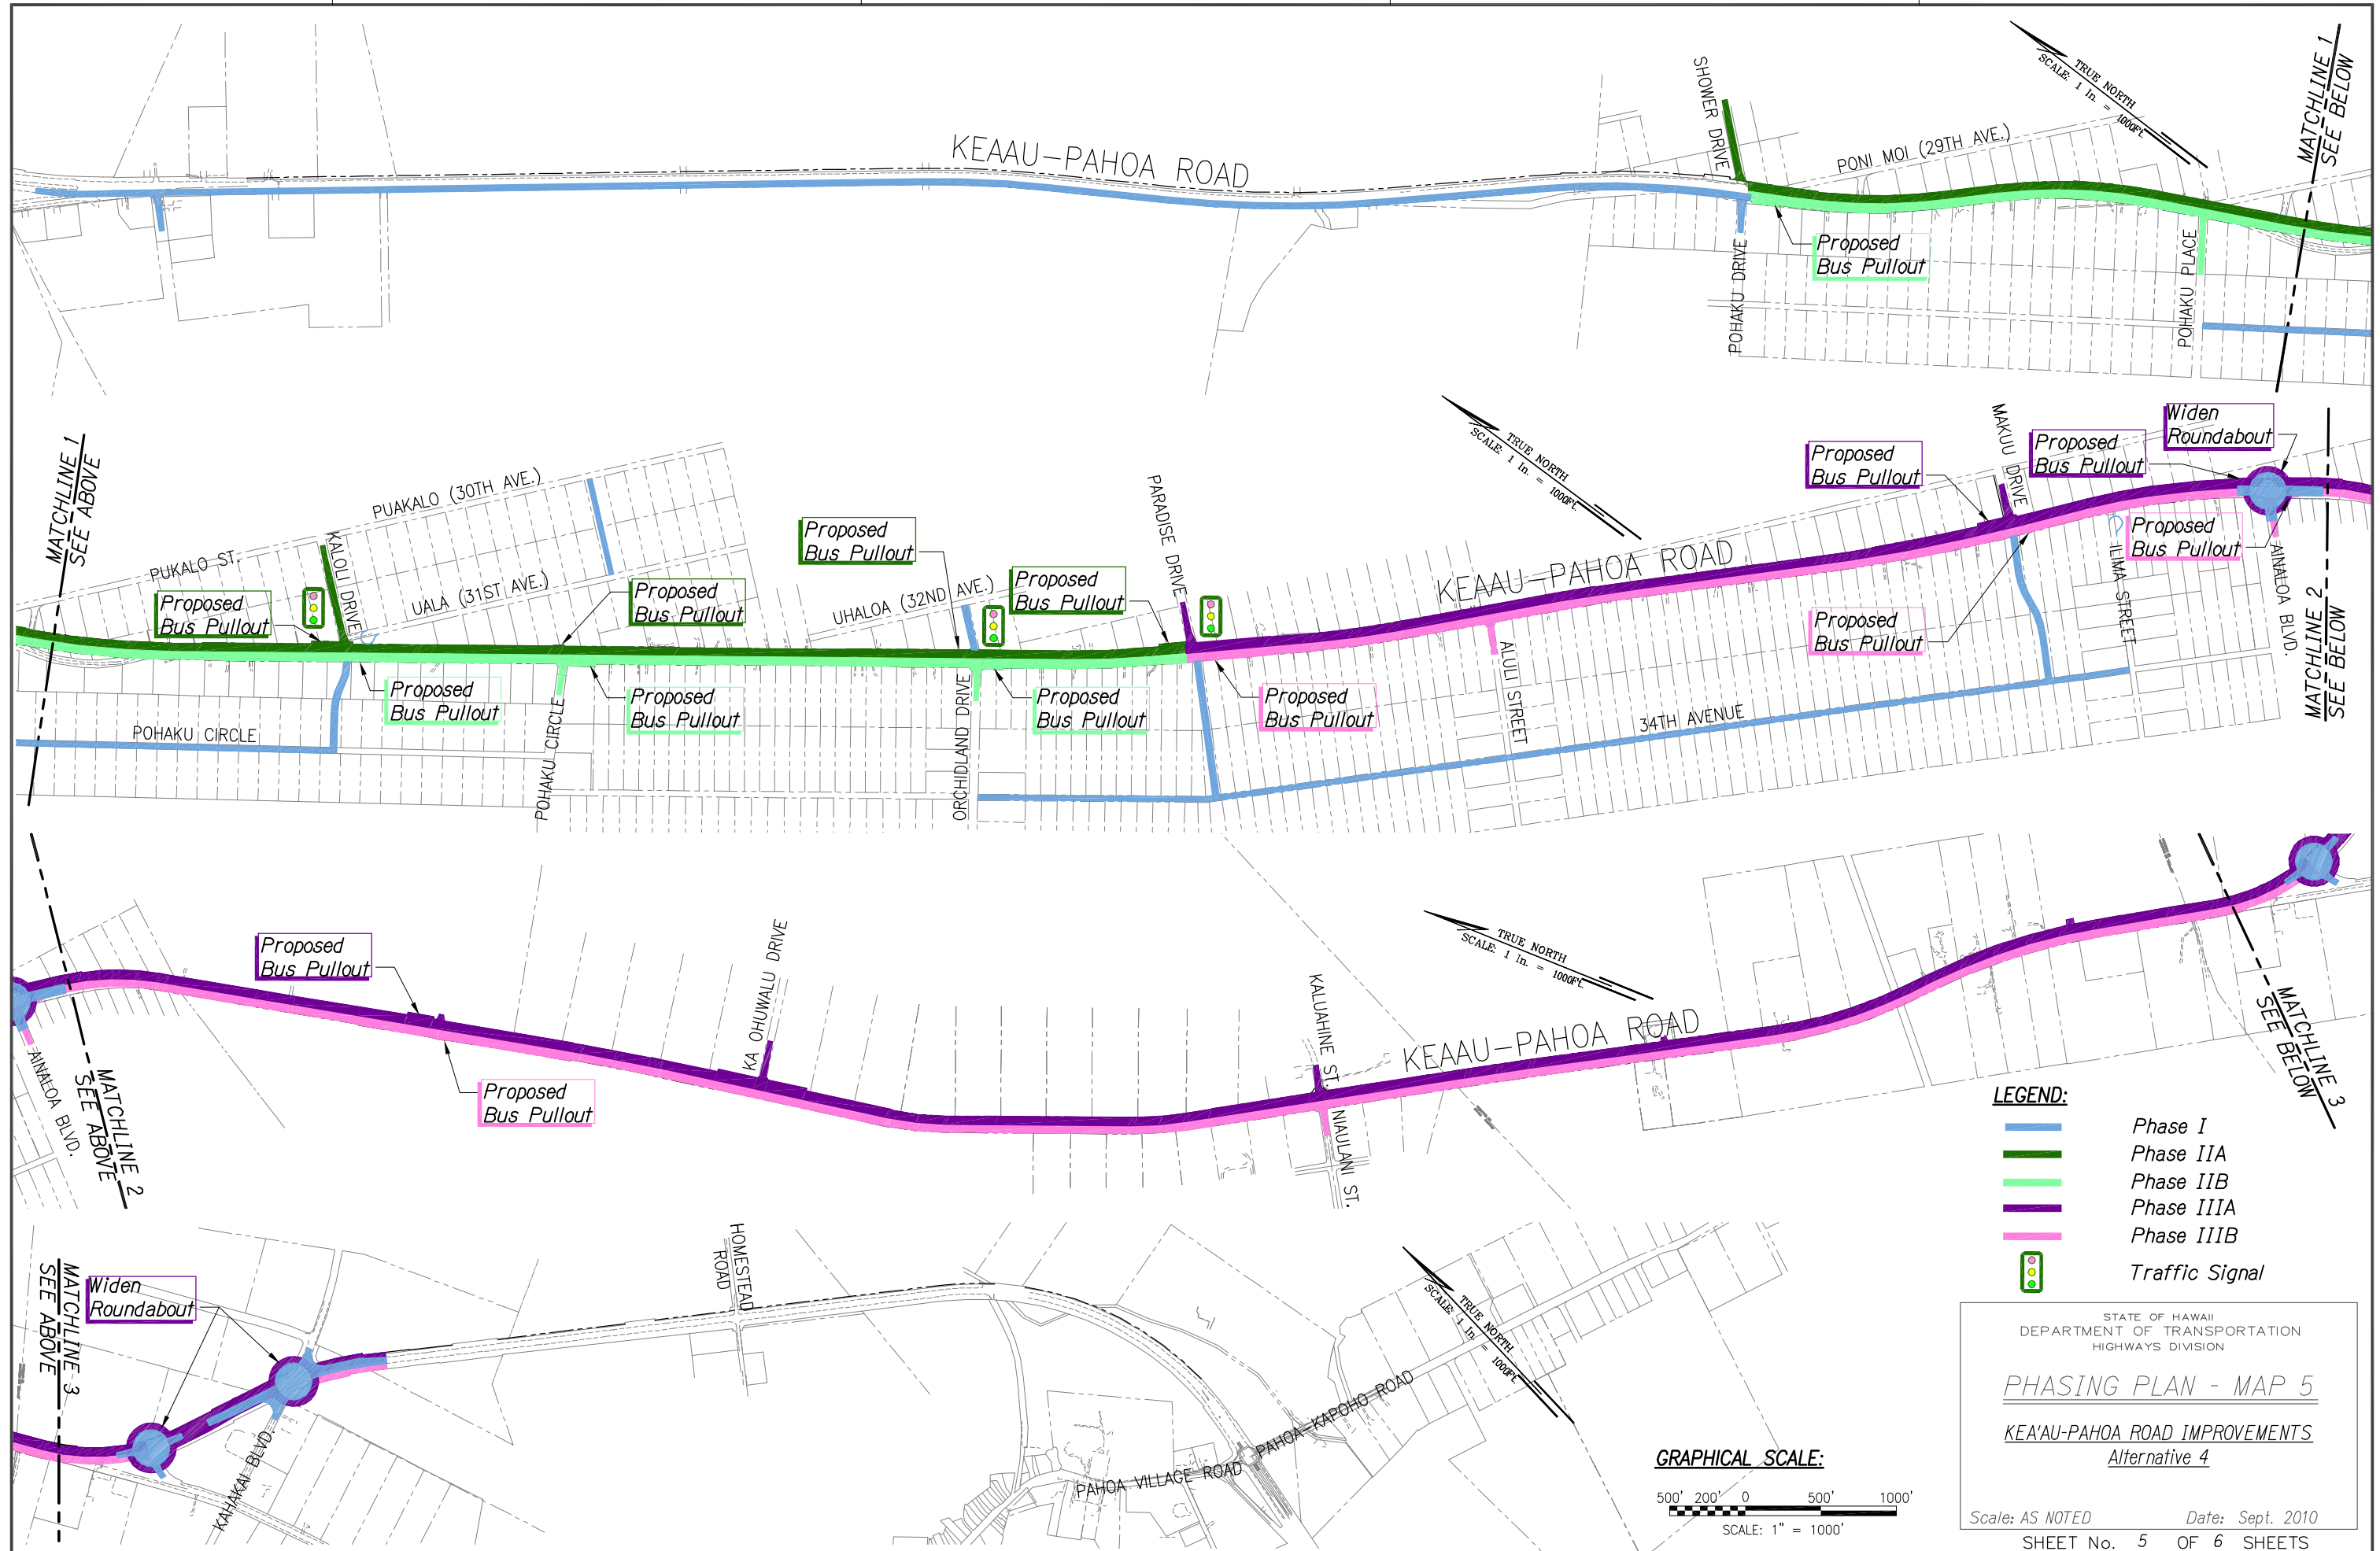

DATE	_____
DESIGNED BY	_____
DRAWN BY	_____
QUANTITIES BY	_____
CHECKED BY	_____
ORIGINAL PLAN No.	_____
NOTE BOOK No.	_____

- LEGEND:**
- Phase I
 - Phase IIA
 - Phase IIB
 - Phase IIIA
 - Phase IIIB
 - Traffic Signal

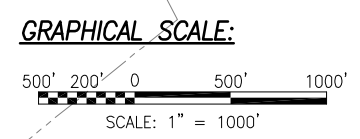


STATE OF HAWAII
 DEPARTMENT OF TRANSPORTATION
 HIGHWAYS DIVISION

PHASING PLAN - MAP 5

KEA'AU-PAHOA ROAD IMPROVEMENTS
 Alternative 4

Scale: AS NOTED Date: Sept. 2010
 SHEET No. 5 OF 6 SHEETS

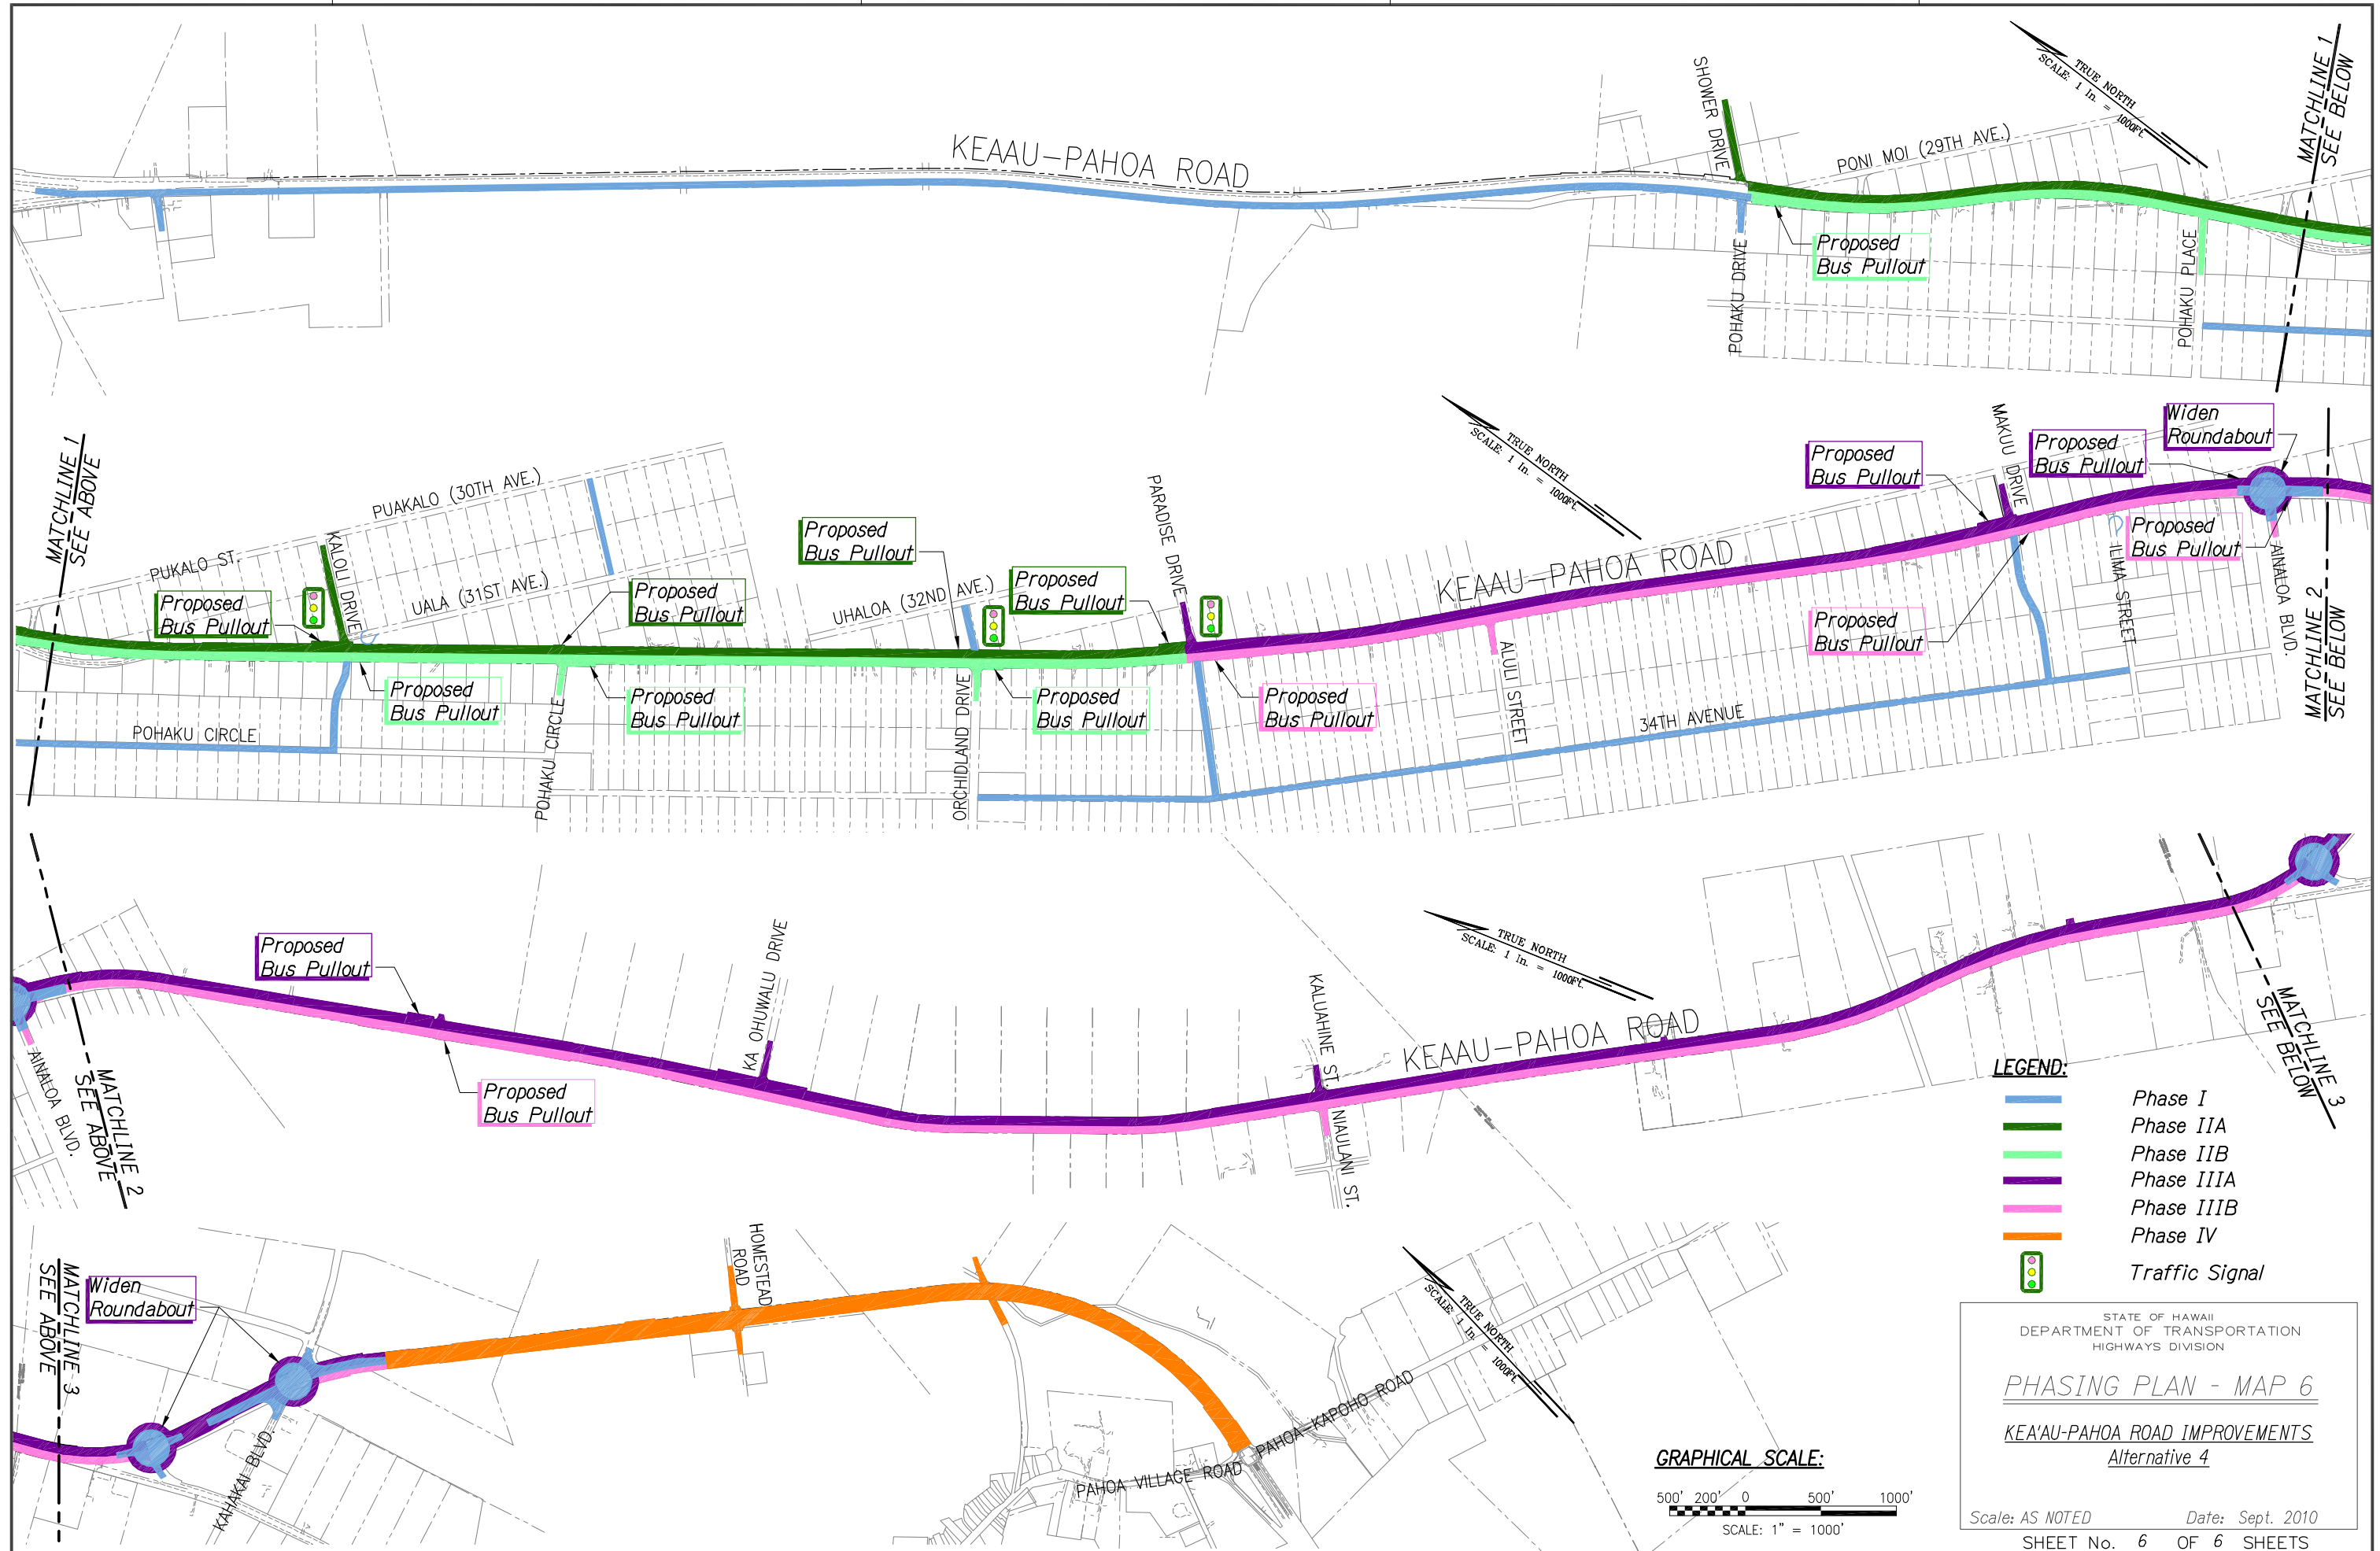

DATE	_____
DESIGNED BY	_____
DRAWN BY	_____
QUANTITIES BY	_____
CHECKED BY	_____
ORIGINAL PLAN No.	_____
NOTE BOOK No.	_____

- LEGEND:**
- Phase I
 - Phase IIA
 - Phase IIB
 - Phase IIIA
 - Phase IIIB
 - Phase IV
 - Traffic Signal

STATE OF HAWAII
DEPARTMENT OF TRANSPORTATION
HIGHWAYS DIVISION

PHASING PLAN - MAP 6

KEA'AU-PAHOA ROAD IMPROVEMENTS
Alternative 4

Scale: AS NOTED Date: Sept. 2010

SHEET No. 6 OF 6 SHEETS

